


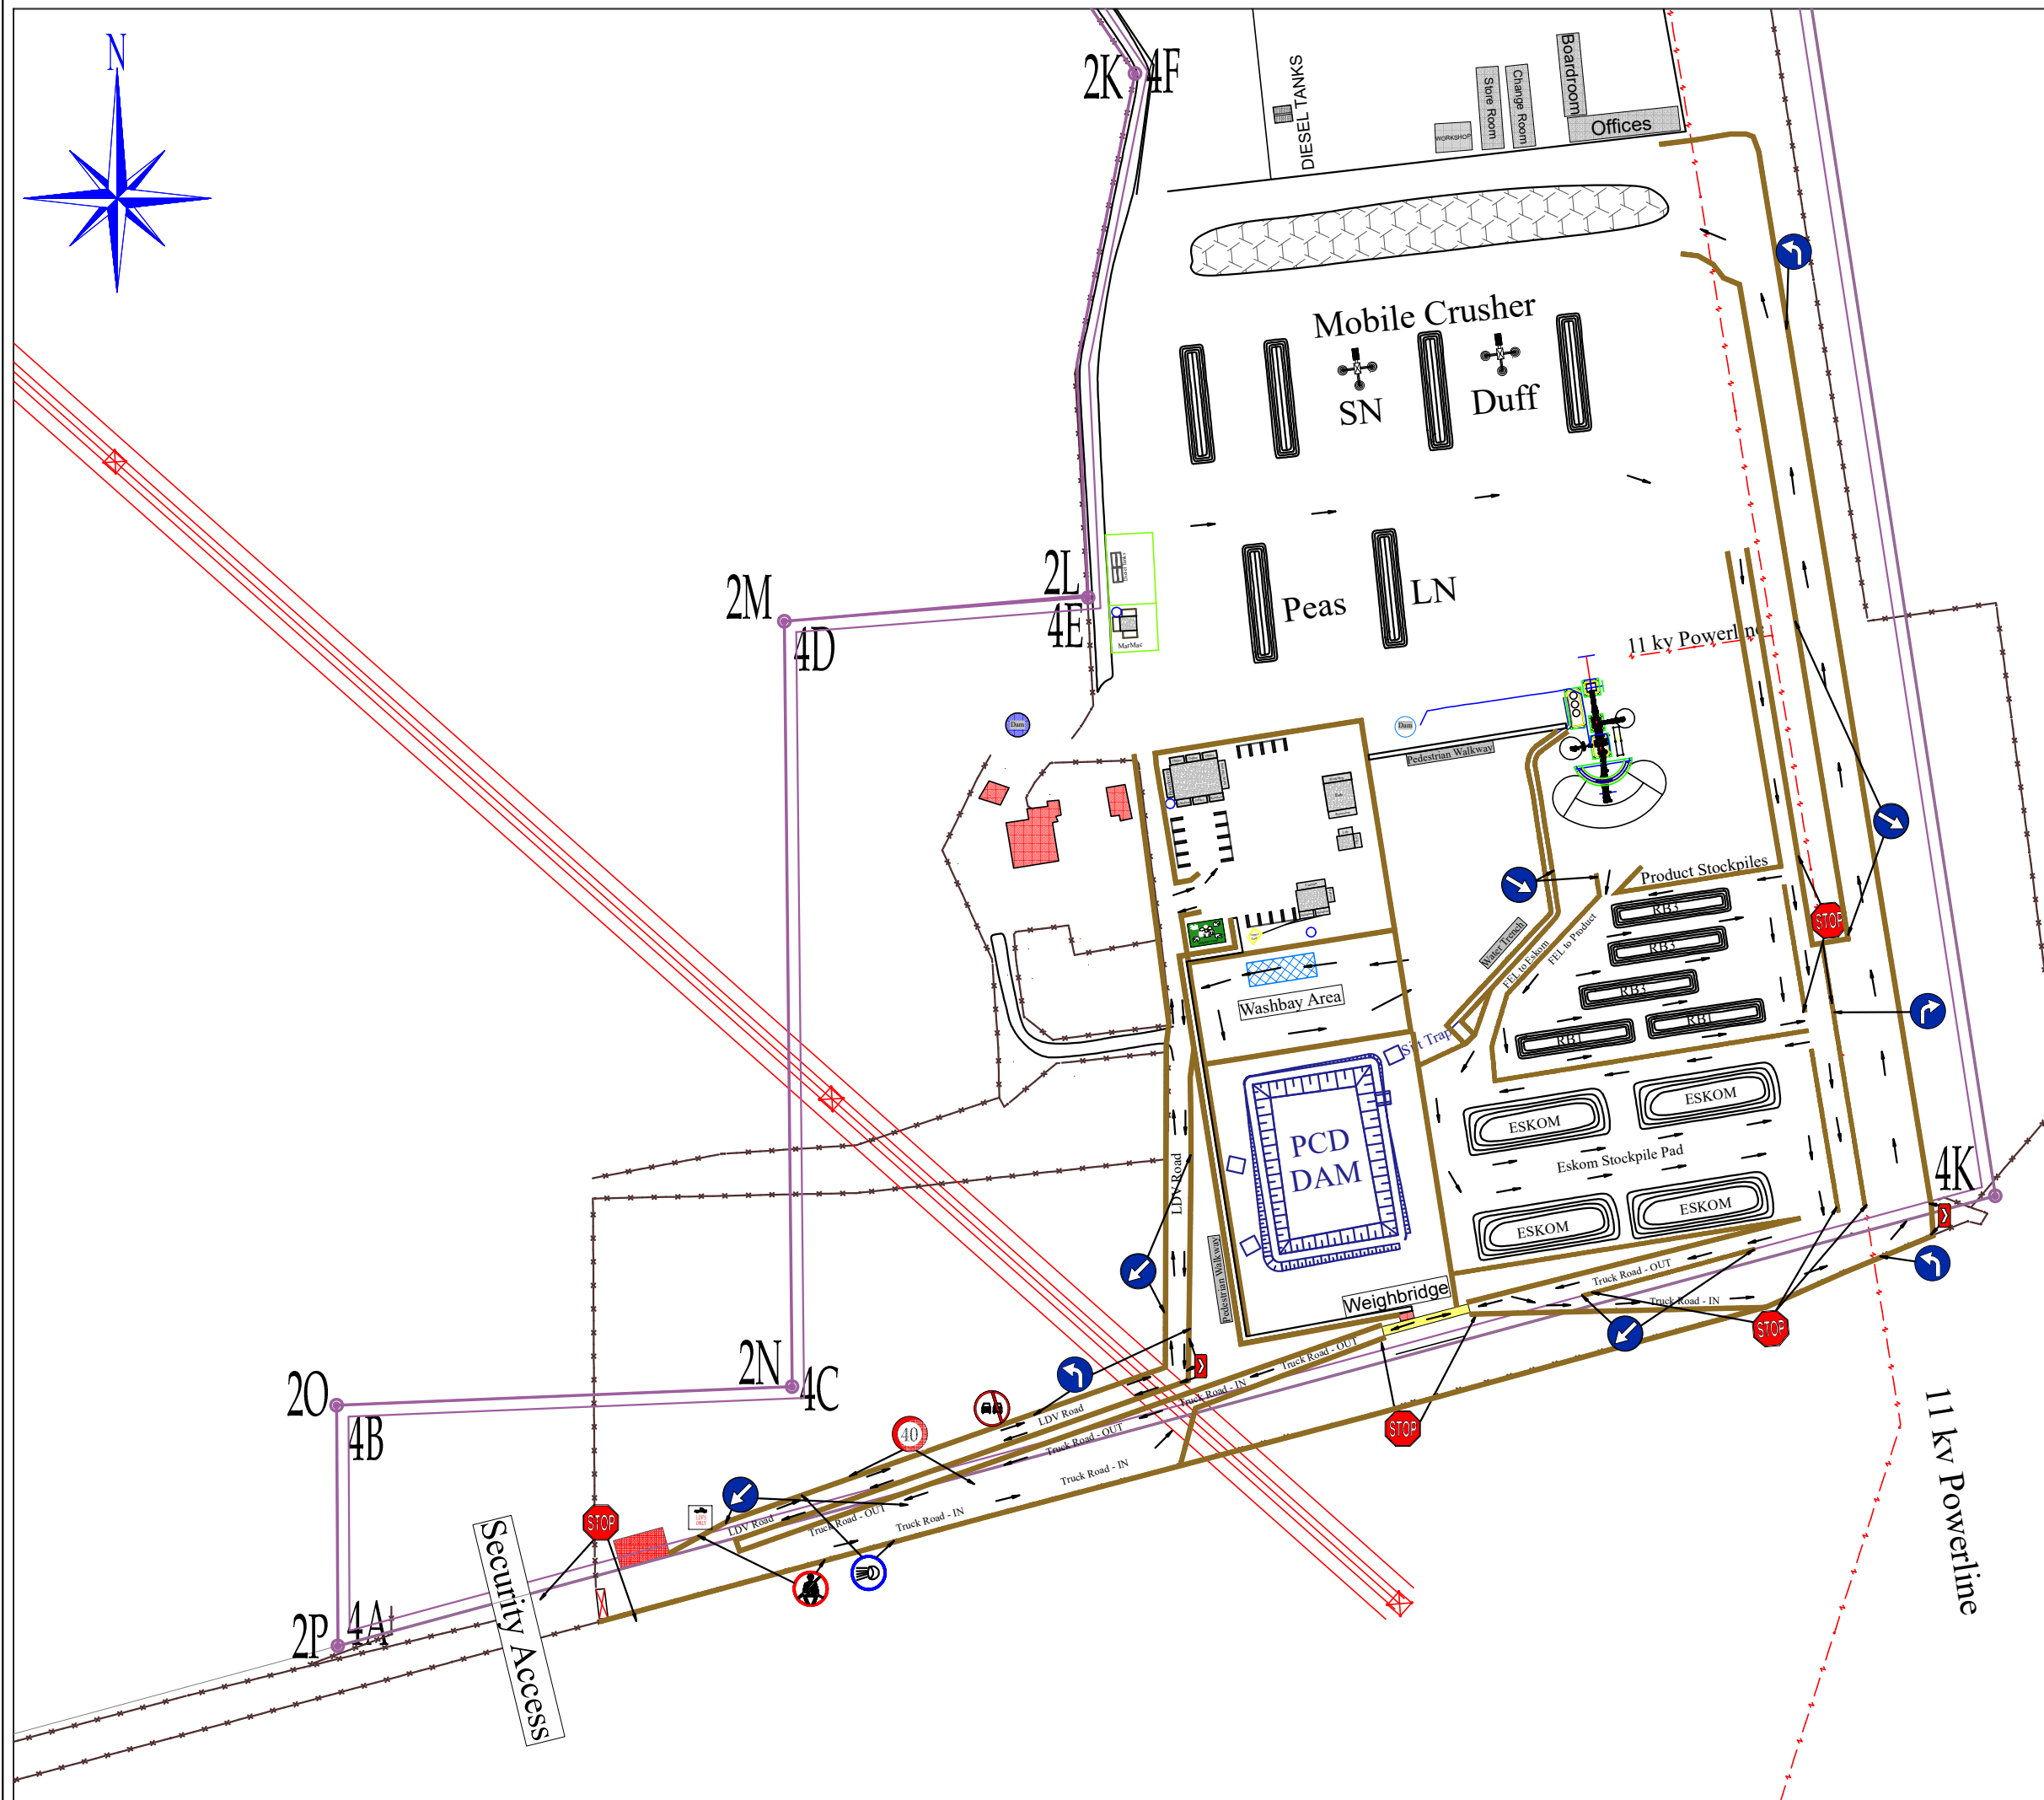

Example Client

Example Site

Traffic Management Plan


LEGEND

- LEGEND:
- STOP SIGN
 - SPEED SIGN
 - KEEP LEFT SIGN
 - HEADLIGHTS ON SIGN
 - SEATBELT SIGN
 - MINE INFO SIGN
 - EMERGENCY ASS. SIGN
 - PEDESTRIAN CROSSING
 - NO OVERTAKING
 - CURVE

Responsible Person Signature

Scale 1:2700 (A3)

Co-Ordinate Datum:
WGS84/LO29
Hartebeeshoek94/LO29

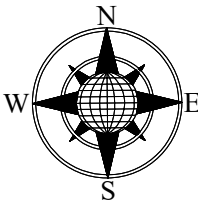

Time: 08:00 - 17:00 - Date: 17th April 2024

BEARINGTREE (Pty)Ltd

Surveyor: Ben Bekker - Cell: 0713689545
E-Mail: ben@bearingtree.co.za

